

STOPPING UP OF HIGHWAYS ORDER

THE LONDON BOROUGH OF BARKING AND DAGENHAM STOPPING UP OF PART OF HIGHWAY AT GASCOIGNE ESTATE PHASE 3B DOVEHOUSE MEAD BARKING ORDER 2024 No1


Made 7th of August 2024

The Mayor and Burgesses of the London Borough of Barking and Dagenham ("the Council") makes this order in exercise of its powers under Section 247 of the Town and Country Planning Act 1990 as amended by Section 270 and Schedule 22 of the Greater London Authority Act 1999 ("the Act") and all other powers enabling the Council in that behalf: -

1. The Council authorises the stopping up of the area of highway described in the Schedule to this Order and shown hatched black on the attached plan, in order to enable the development to be carried out in accordance with the planning permission granted under Part III of the Act, to the London Borough of Barking and Dagenham by the said Council being the Local Planning Authority on 17 February 2023 under Application Reference No.21/02176/FULL.
2. Where immediately before the date of this Order there is any apparatus of statutory undertakers under, in, on, over, along or across any highway authorised to be stopped up in pursuant to this Order then, subject to Section 261(4) of the Act, those undertakers shall have the same rights as respects that apparatus after that area of highway is stopped up as they had immediately beforehand.
3. This Order shall come into force on the date on which notice that it has been made is first published in accordance with Section 252(10) of the Act and may be cited as entitled The London Borough of Barking and Dagenham Stopping Up of Part of Highway at Gascoigne Estate Phase 3B Dovehouse Mead Barking Order 2024 No1.

Dated this 07th day of August 2024

**THE COMMON SEAL OF THE MAYOR AND
BURGESSES OF THE LONDON BOROUGH
OF BARKING AND DAGENHAM** was
hereunto affixed in the presence of:


SAYIDA HAFEEZ

being an Officer of the Council of the said
London Borough authorised to attest the
Common Seal thereof.

Seal Register Number: 53181
Minute Number: 127.05.01




SCHEDULE

Description of Highway to be Stopped Up

The area of highway to be stopped up in the London Borough of Barking and Dagenham is shown outlined and hatched in black on the plan attached to this Order and is:

The stopping up of part of the highway at Gascoigne Estate Phase 3B Dovehouse Mead Barking.

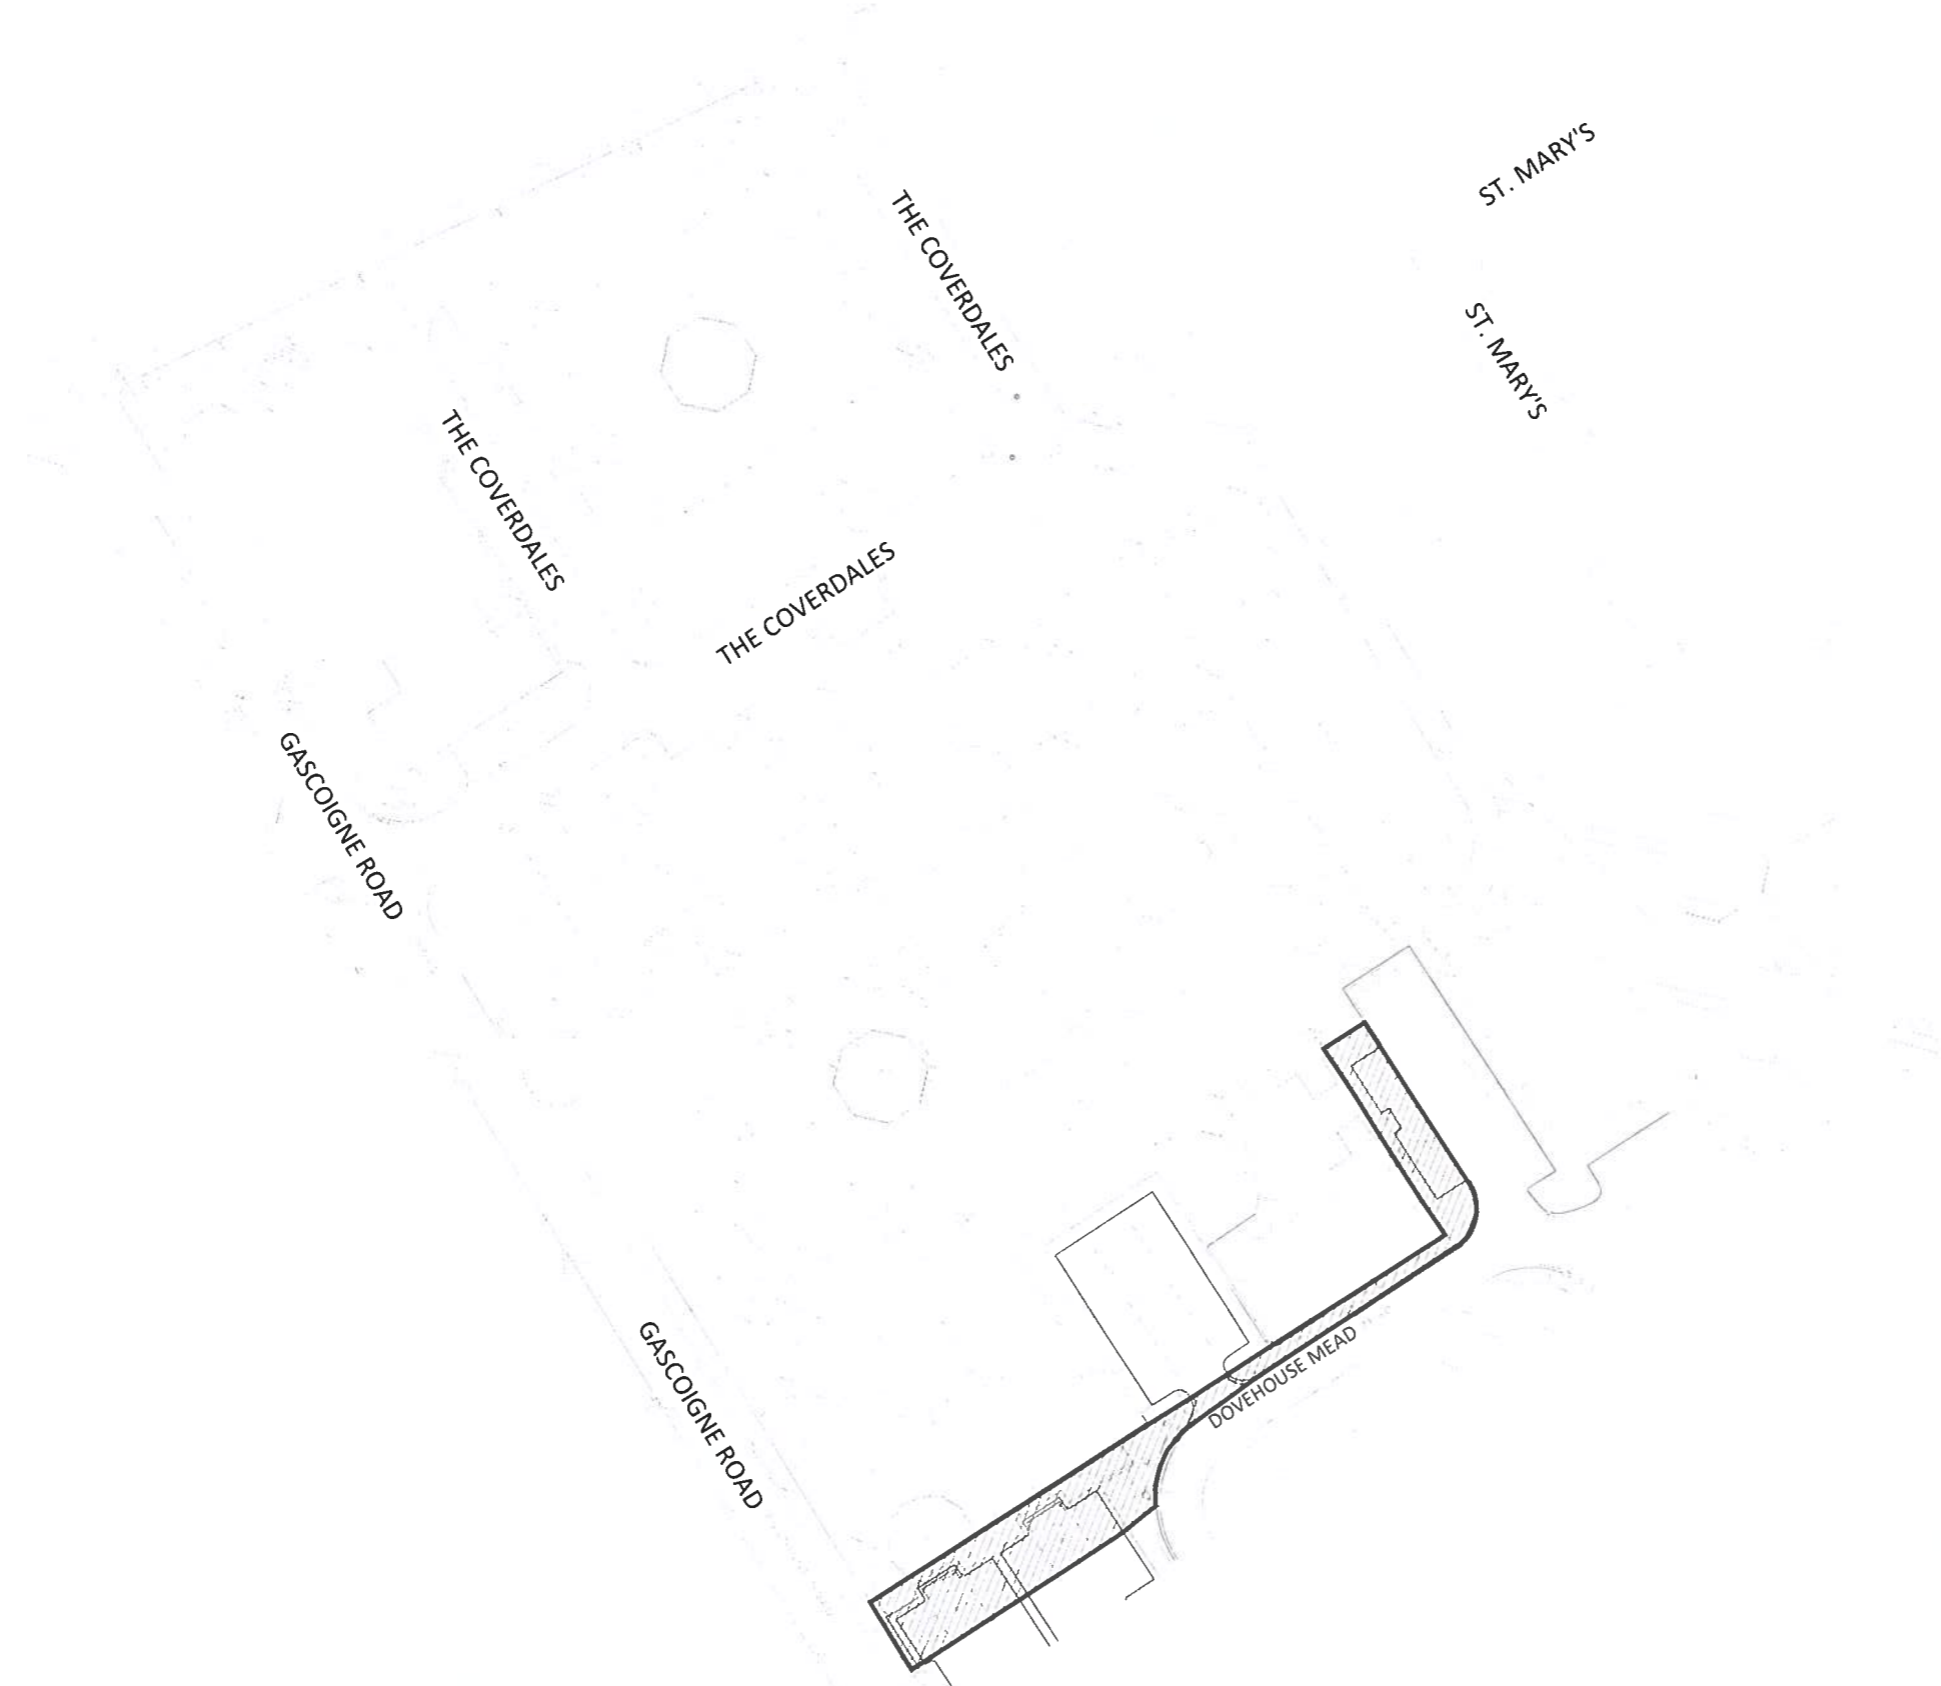


COM RESIDUAL RISKS
The work shown on this drawing is both familiar to the designers and routinely safely built in similar circumstances by competent contractors.

Risks are not considered significant.

Relevant date is included in the Pre-Construction Information Pack.
Signed: J. BROWN Date: 13/10/2023

DO NOT SCALE THIS DRAWING FOR CONSTRUCTION PURPOSES

CONTRACTOR TO CHECK ALL DIMENSIONS AND REPORT ALL ERRORS AND OMISSIONS TO THE ENGINEER

LEGEND:
 S247 HIGHWAYS TO BE TEMPORARILY STOPPED UP

Rev	Detail	By	CHK	Date
P02	SPACE 4 STOPPING UP AREA INCREASED	JB	SI	08/11/23
P01	SPACE 4 TYPST - ISSUE	JB	JB	12/05/23

Revisions

clarkebond

129 Cumberland Road
Bristol BS1 6UY
tel: +44 (0) 117 929 2244
e-mail: bristol@clarkebond.com
web: www.clarkebond.com
Bristol Exeter London

Wates
RESIDENTIAL

Project
GASCOIGNE ROAD
PHASE 3B, BARKING

Drawing Title
S247 STOPPING UP LAYOUT

SHEET 4

Purpose of Issue
SUITABLE FOR STAGE APPROVAL

Clarkebond Project No.		L05935				
Project	Originator	Volume	Level	Type	Rev	Draw No.
BF0149	CLK	XX	XX	DR	C	900025
Scale	1:500	Date	OCT 2023	Revision	P02	
Drawn	JB	Checked	SI	Sheet Size	A1	

Bristol Exeter London